




1 EXISTING CONCRETE TRAFFIC DIVERTER



3 STEEL BOLLARDS AND STAMPED CONC.




2 EXISTING CONCRETE TRAFFIC DIVERTER

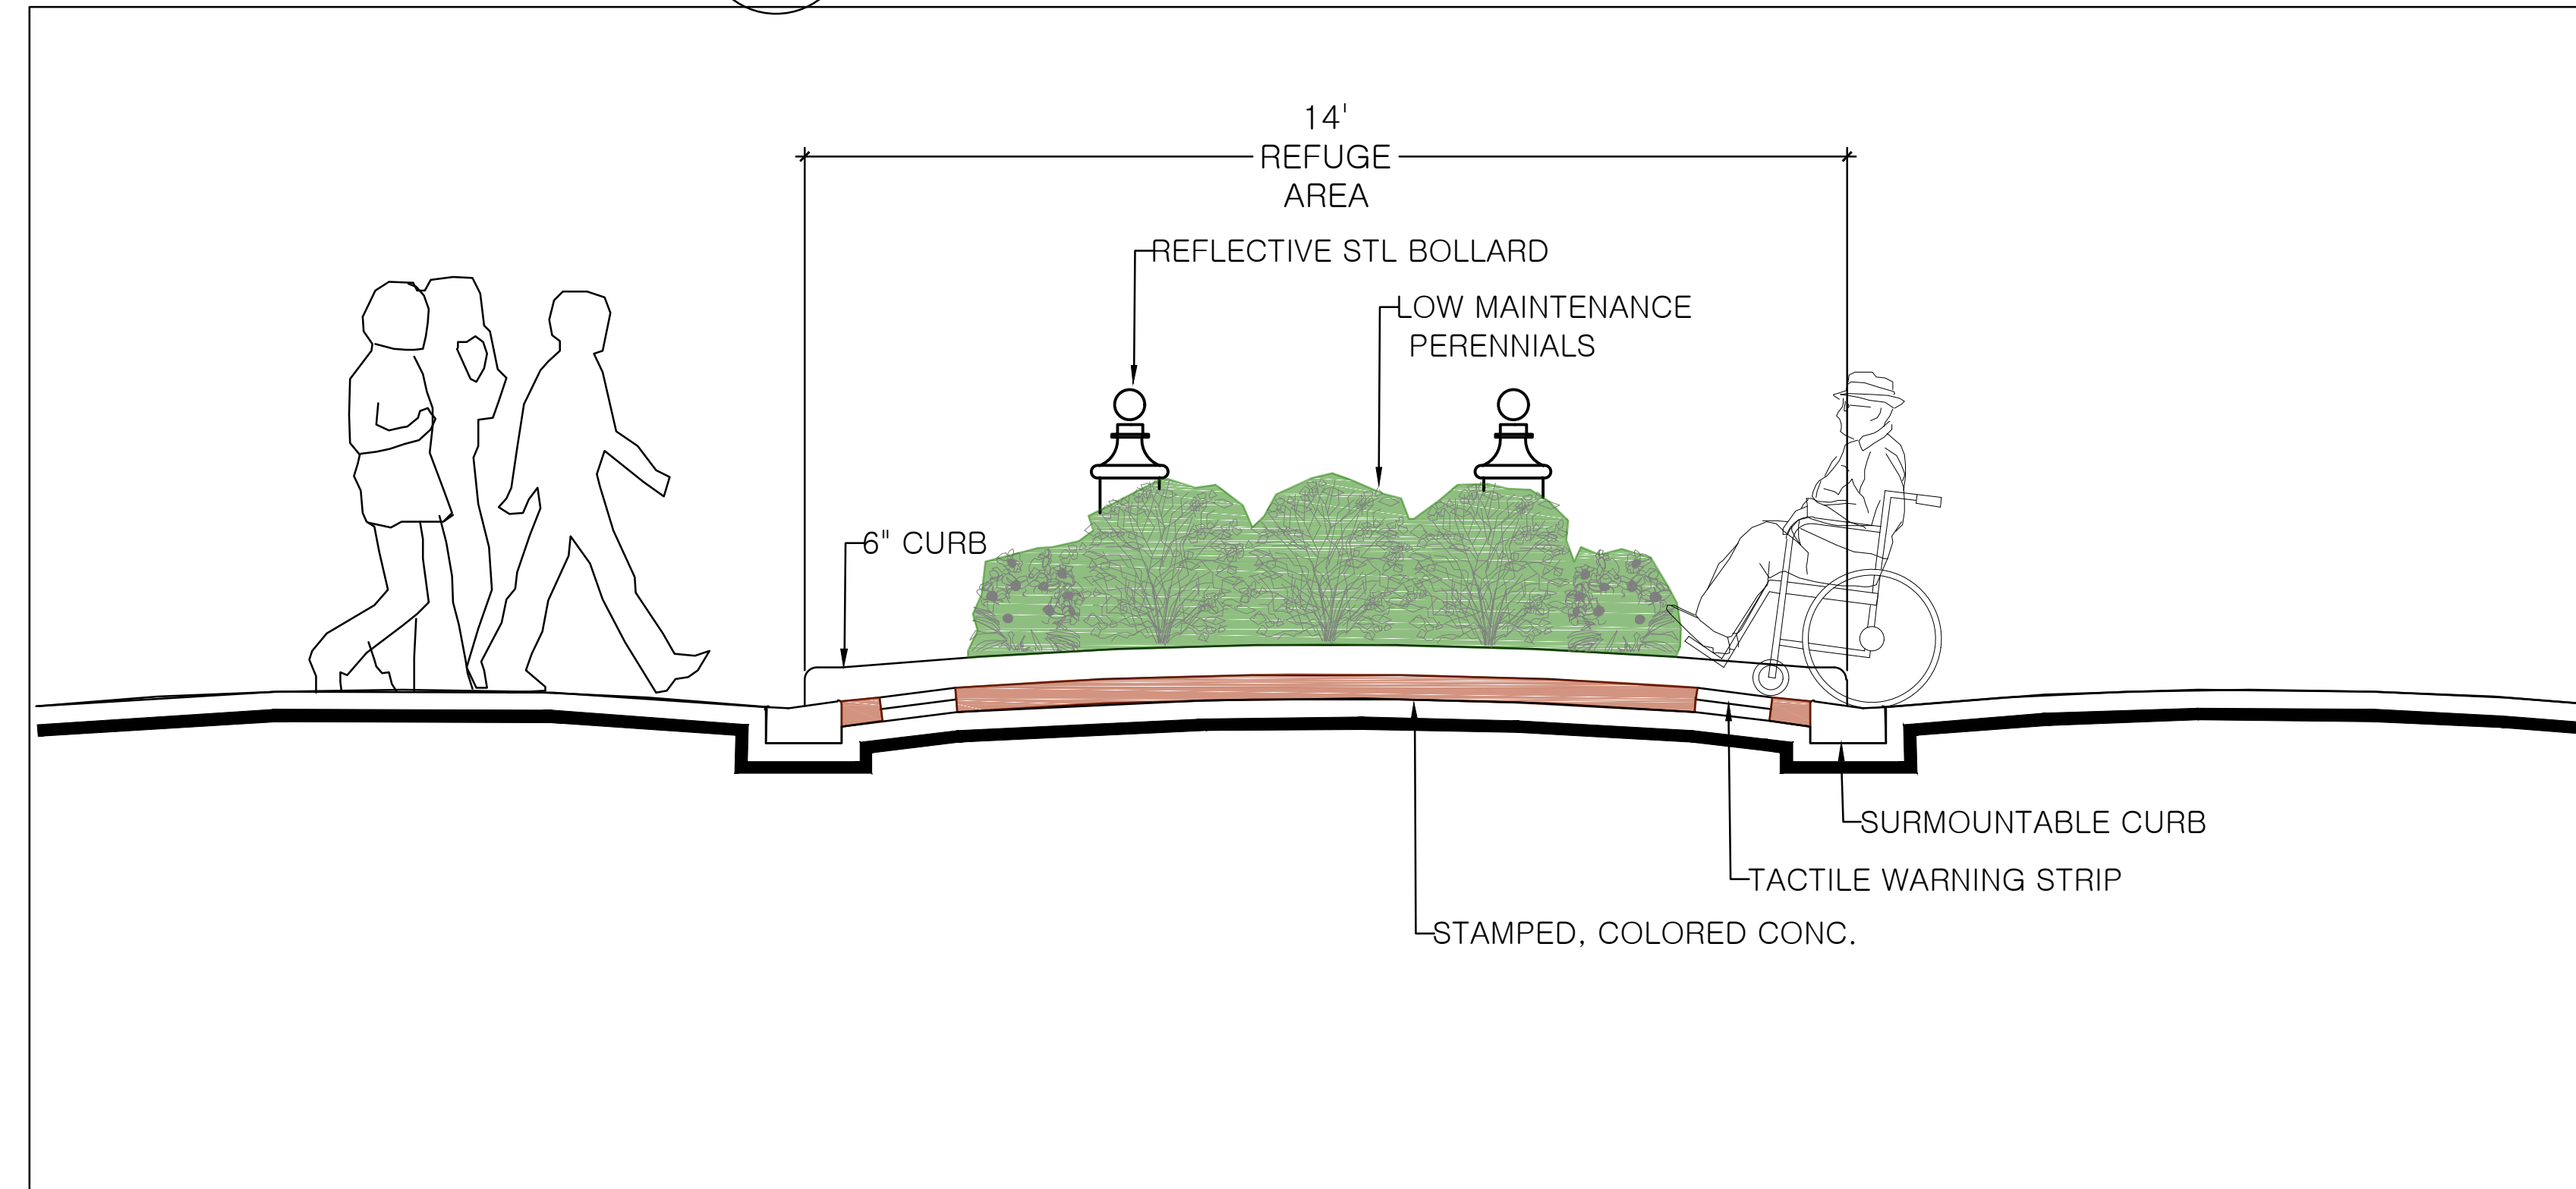

5 ADA ACCESSIBLE ROUTE ACROSS INTERSECTION



4 PLANTED MEDIAN

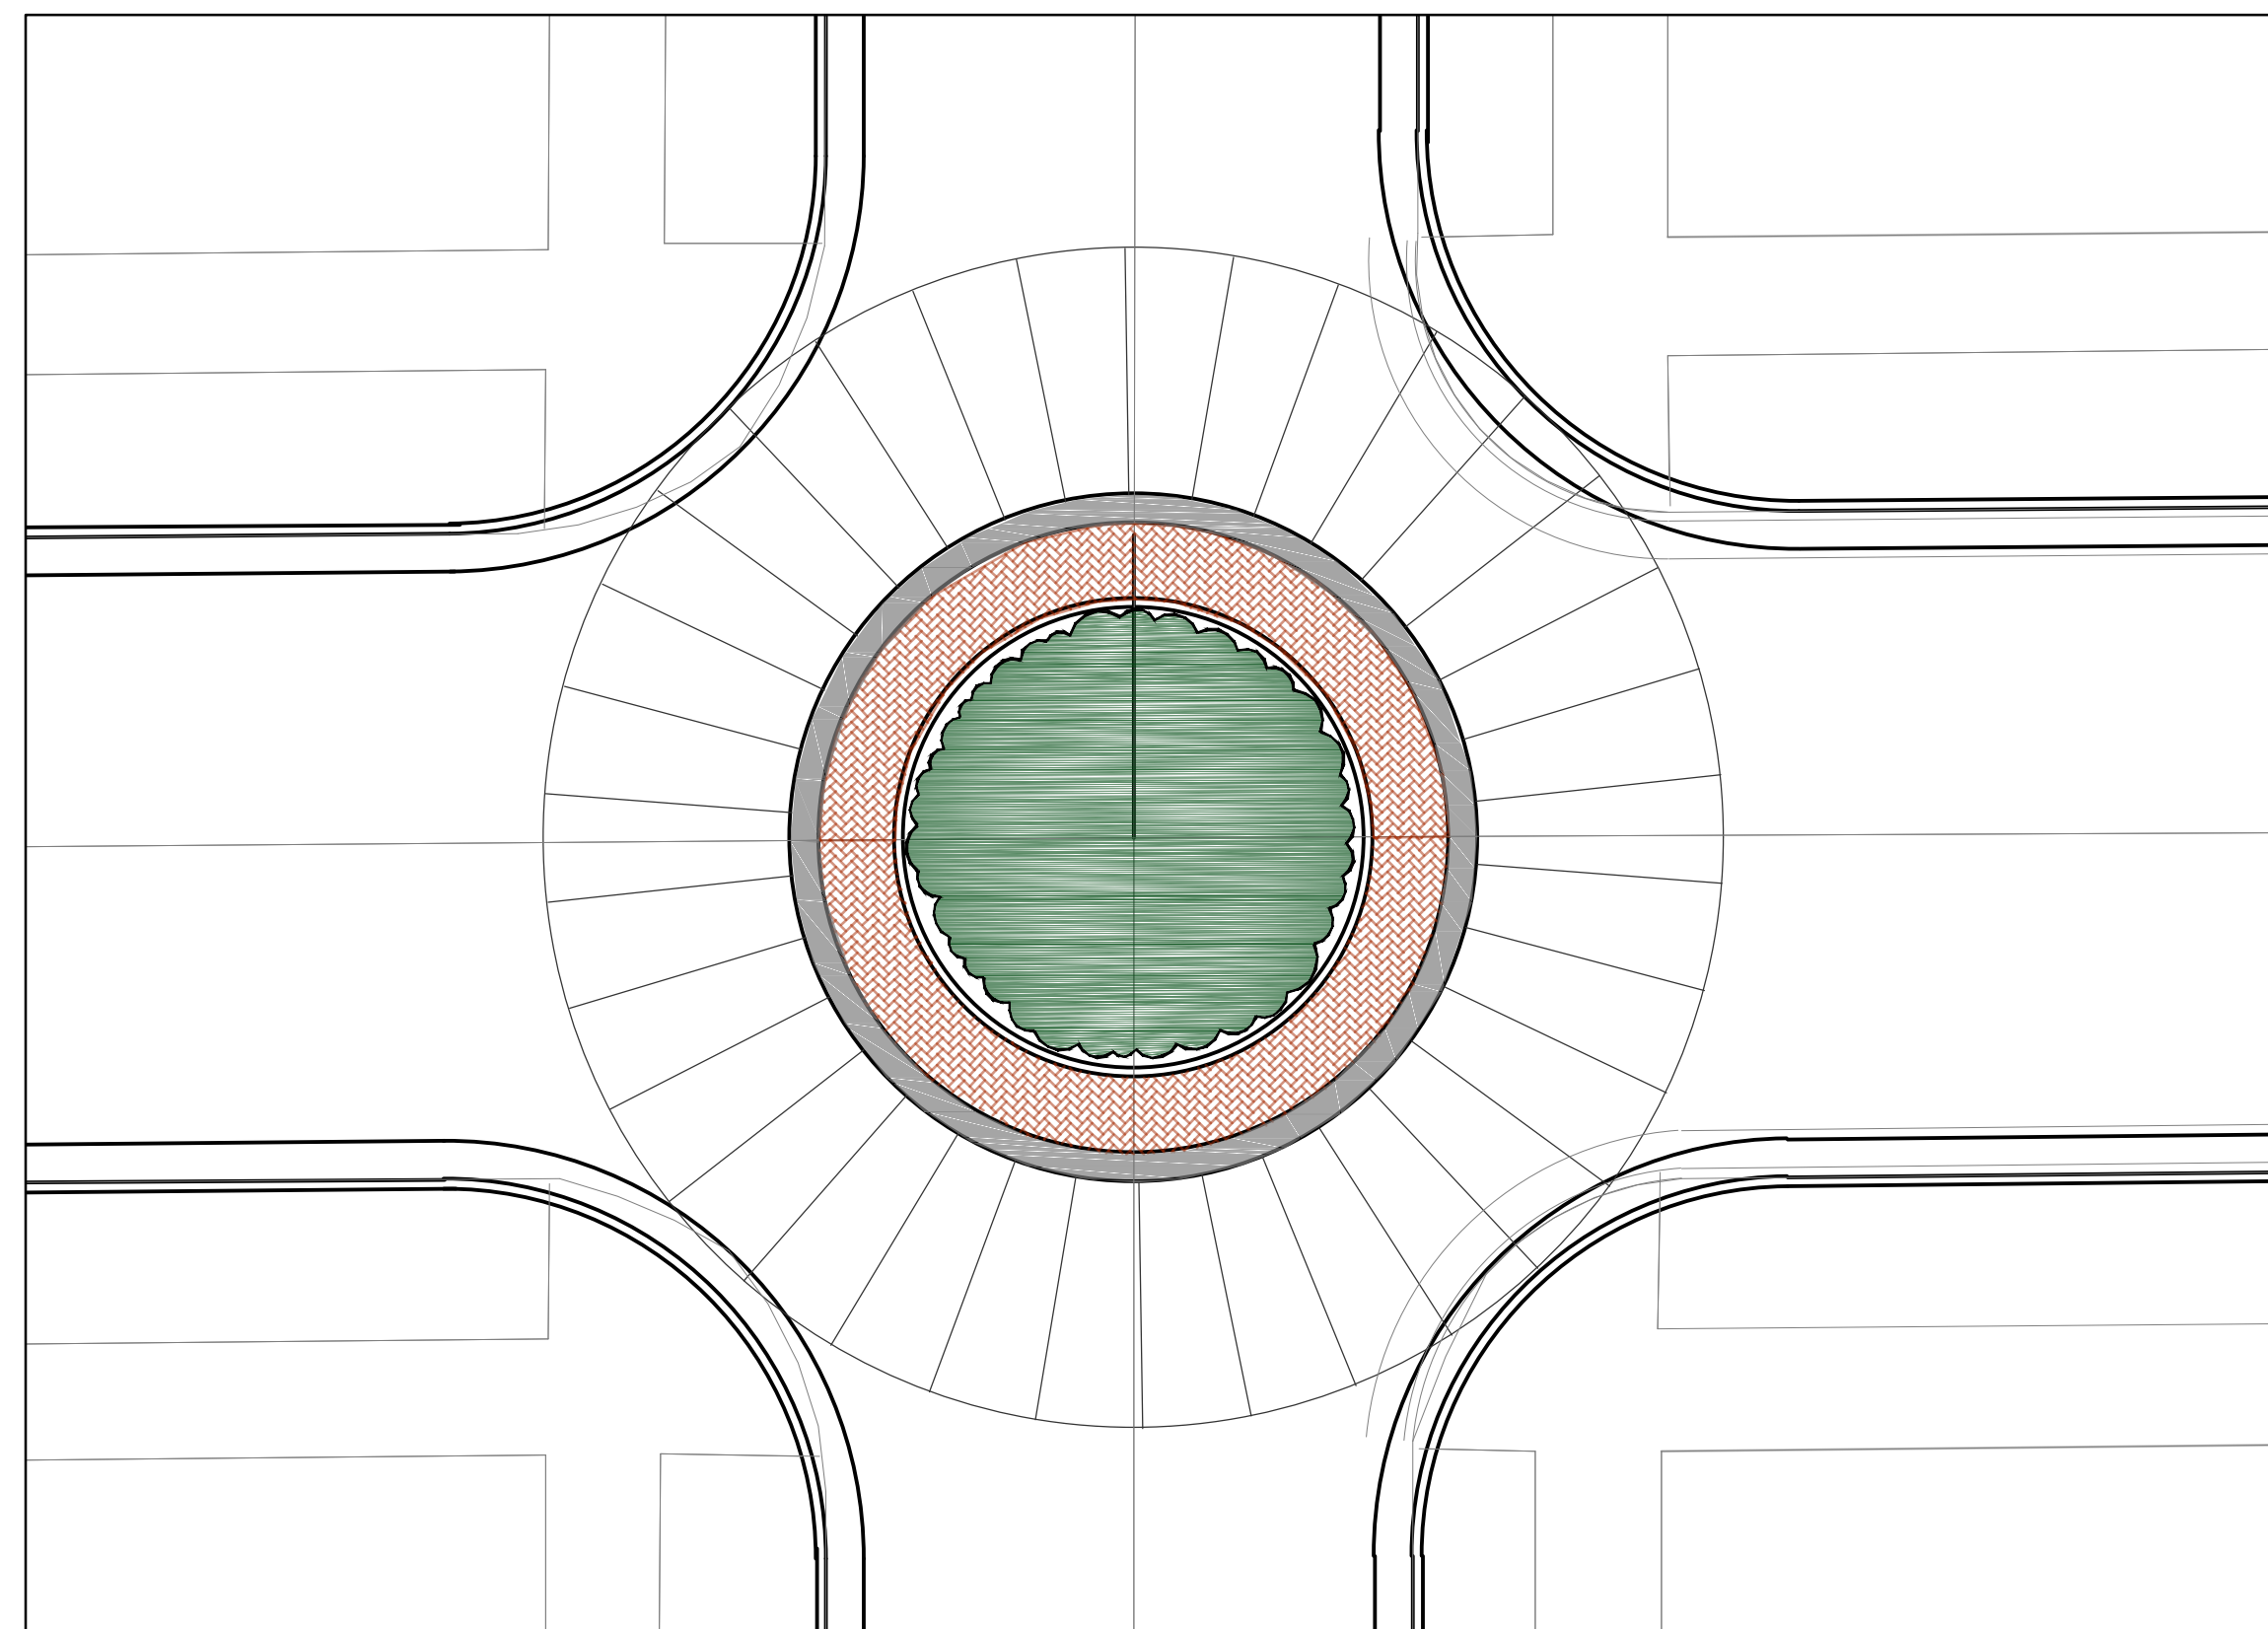

6 ROUNDABOUT AT 22ND AND LINCOLN



JOHNSON ST & 22ND AV NE MEDIAN