

STAMPED CONCRETE CROSSWALKS


PEDESTRIAN 'REFUGE' AREA IN MEDIAN

REFLECTIVE BOLLARDS

LOW MAINTENANCE GREEN SPACE/ PLANTINGS

PROVIDES REFUGE FOR CARS TURNING LEFT OR RIGHT FROM JOHNSON ONTO 22ND

NEW TRAFFIC SIGNAL WITH PUSH BUTTON PEDESTRIAN CROSSWALK

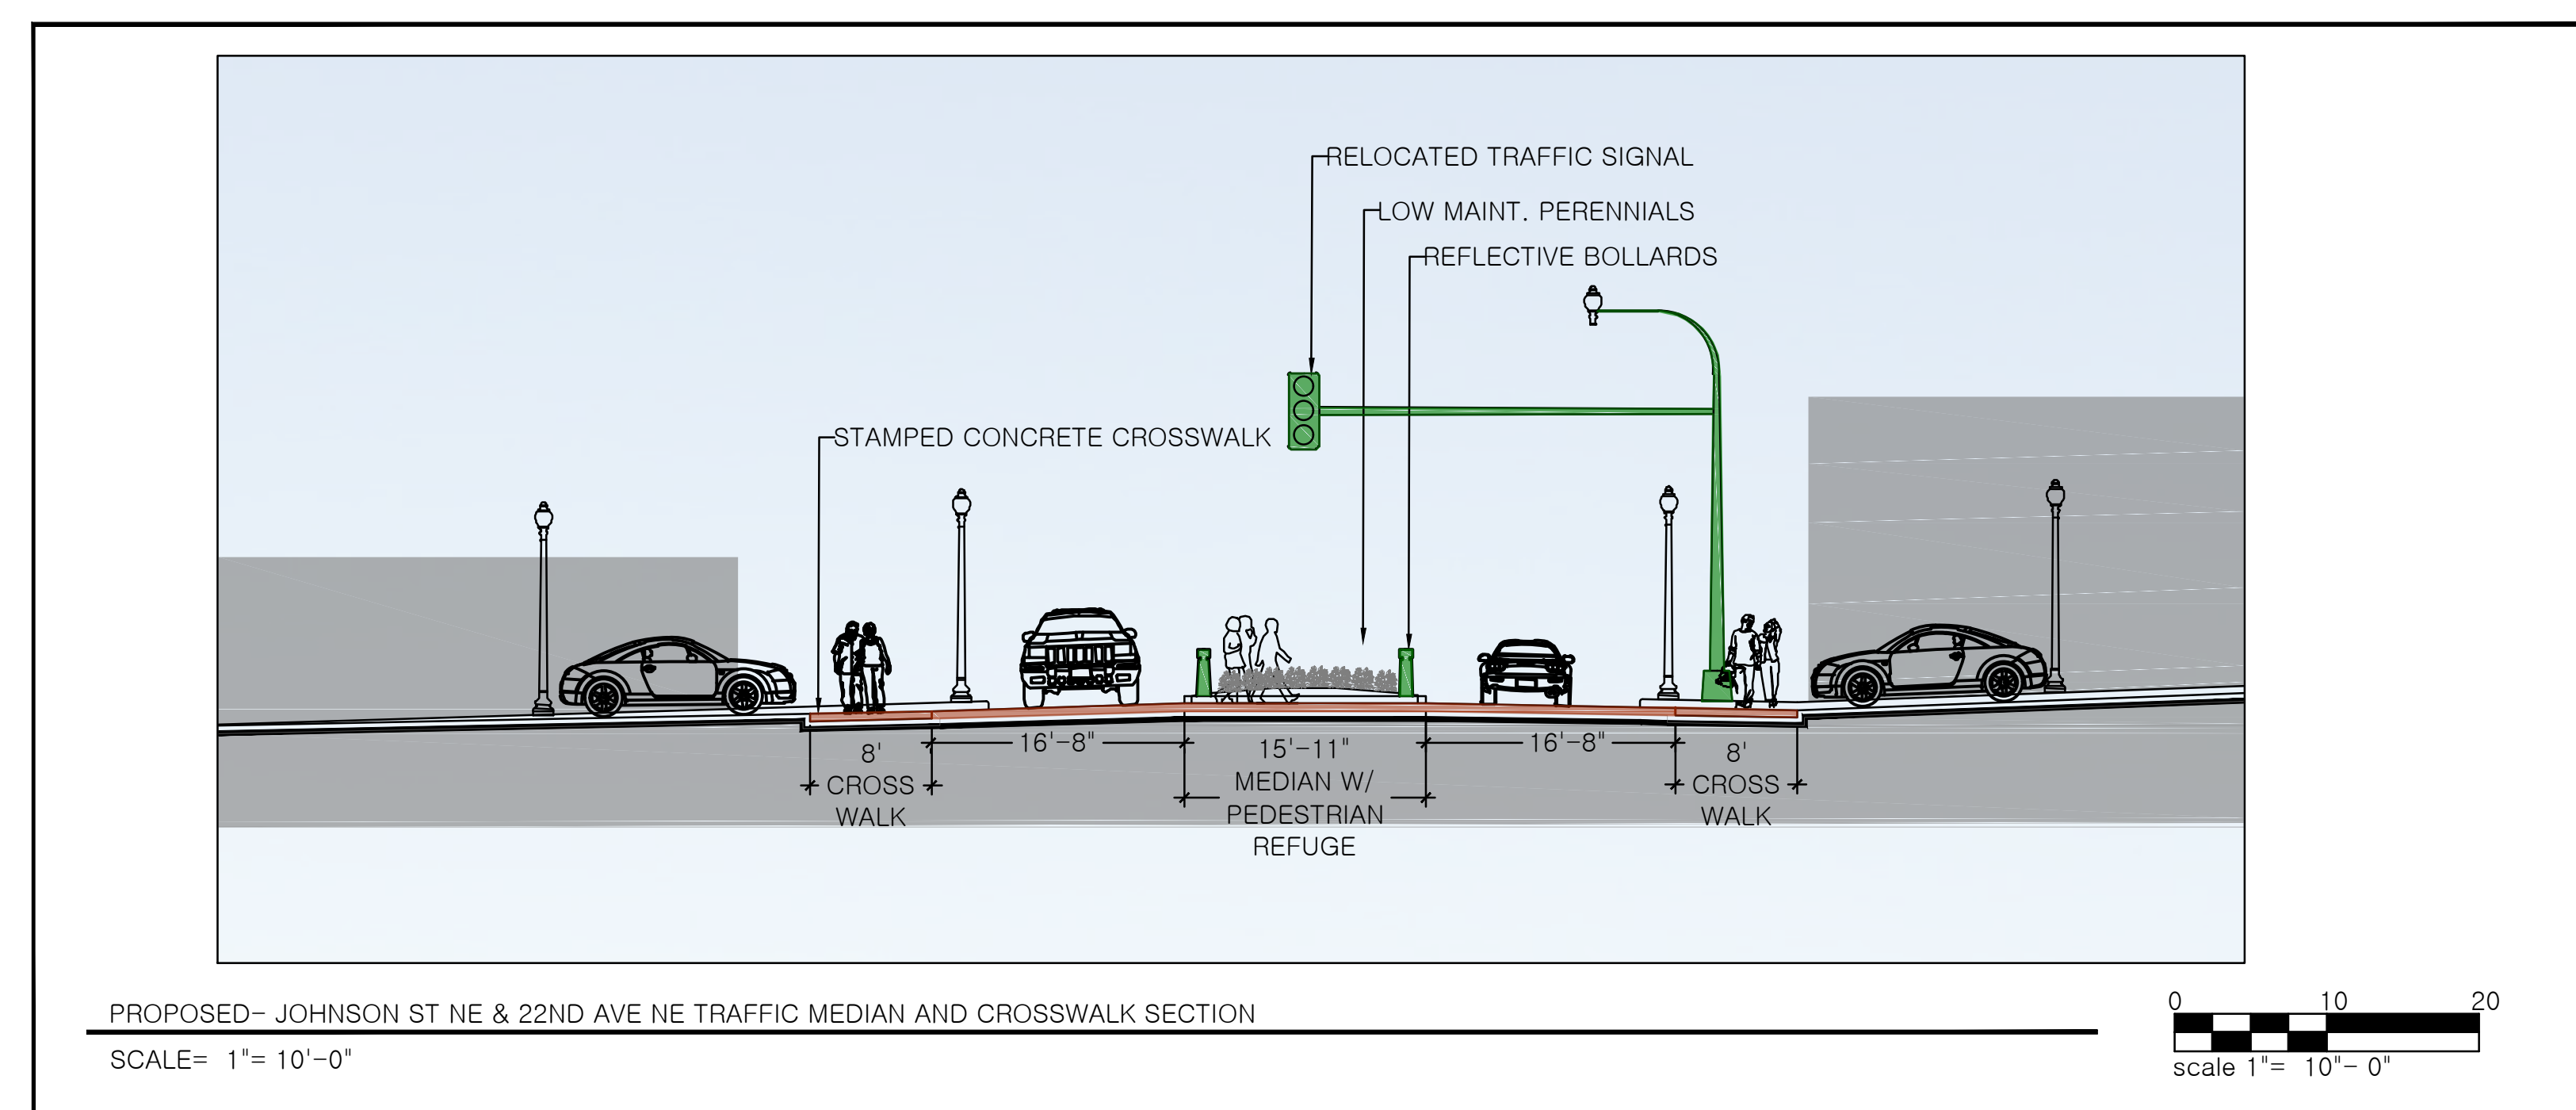

JOHNSON ST & 22ND AV NE MEDIAN